


- LEGEND**
- 01 Entry
  - 02 Exit
  - 03 Party Lawn
  - 04 8.0m Fire Tender Driveway
  - 05 Service Entry
  - 06 Visitors Car Parks
  - 07 Security Cabin
  - 08 Entry Ramp To Basement
  - 09 Children's Play Area
  - 10 Gas Bank
  - 11 Transformer Yard
  - 12 Drop Off
  - 13 Badminton Court

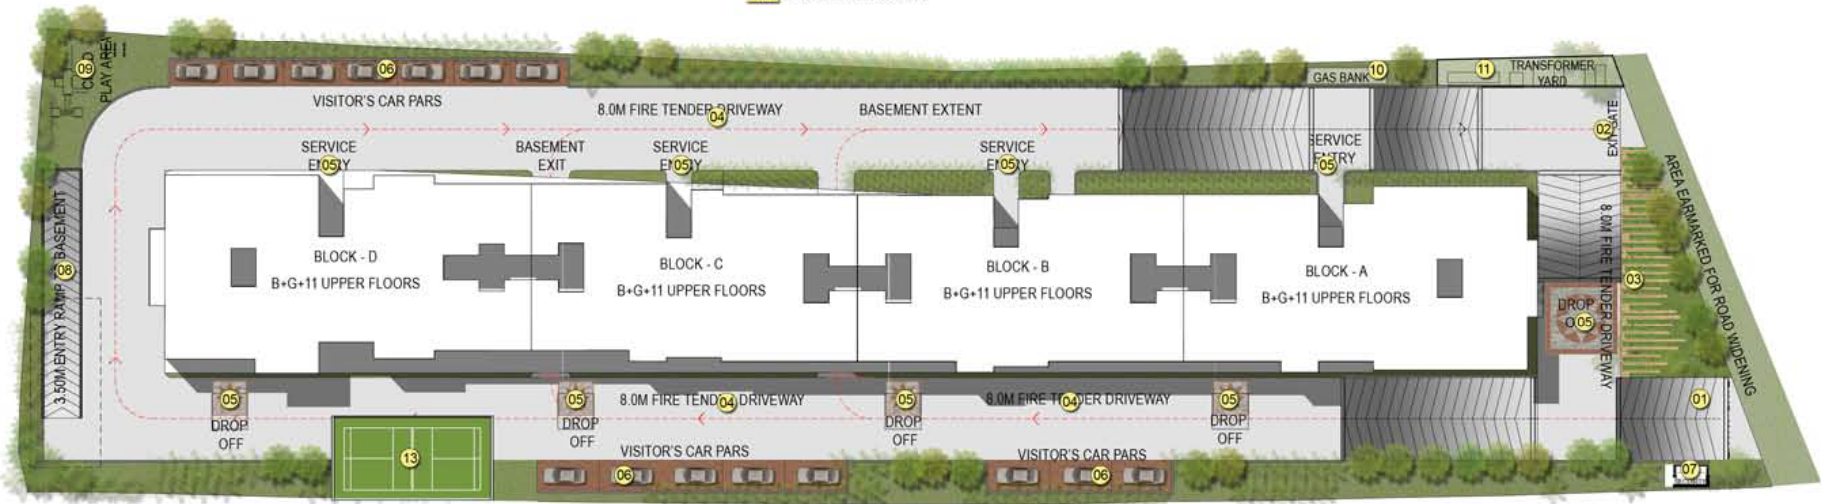

### LEGEND

- 01 Entry
- 02 Exit
- 03 Party Lawn
- 04 8.0m Fire Tender Driveway
- 05 Service Entry
- 06 Visitors Car Parks
- 07 Security Cabin
- 08 Entry Ramp To Basement
- 09 Children's Play Area
- 10 Gas Bank
- 11 Transformer Yard
- 12 Drop Off
- 13 Badminton Court





LEGEND	
	UNIT TYPE - 01
	UNIT TYPE - 02
	UNIT TYPE - 03
	UNIT TYPE - 04
	UNIT TYPE - 05
	UNIT TYPE - 06
	UNIT TYPE - 07
	UNIT TYPE - 08
	UNIT TYPE - 09
	UNIT TYPE - 10





# GINA SHALOM AT BANGALORE

## UNIT- 3



TYPICAL FLOOR PLAN



D-301,501,701,901,1101



3BHK  
 SALEABLE AREA : 1968 Sft

- Note :
- 1) Furniture shown are indicative only & Do not form part of the contract
  - 2) Dimension shown are wall to wall exclusive of finishes
  - 3) Do not scale the drawing
  - 4) Columns/Shear walls are indicative



# SALE DRAWING





# GINA SHALOM AT BANGALORE

## UNIT- 4




TYPICAL FLOOR PLAN



D-302,502,702.902.1102

Block Plan

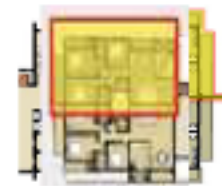

3BHK  
SALEABLE AREA : 1911 Sft

Note :

- 1) Furniture shown are indicative only & Do not form part of the contract
- 2) Dimension shown are wall to wall exclusive of finishes
- 3) Do not scale the drawing
- 4) Columns/Shear walls are indicative

Project :



### SALE DRAWING



Zachariah & Zachariah



# GINA SHALOM AT BANGALORE

## UNIT- 1



TYPICAL FLOOR PLAN



**2BHK+STUDY**  
**SALEABLE AREA : 1419 Sft**

- Note :
- 1) Furniture shown are indicative only & Do not form part of the contract
  - 2) Dimension shown are wall to wall exclusive of finishes
  - 3) Do not scale the drawing
  - 4) Columns/Shear walls are indicative

Project :



**SALE DRAWING**



Zachariah & Zachariah



# GINA SHALOM AT BANGALORE

## UNIT- 2



TYPICAL FLOOR PLAN



A-202 TO 1102

Block Plan

**2BHK+STUDY**  
SALEABLE AREA : 1438 SR

Note :

- 1) Furniture shown are indicative only & Do not form part of the contract
- 2) Dimension shown are wall to wall exclusive of finishes
- 3) Do not scale the drawing
- 4) Columns/Shear walls are indicative

Project :

SALE DRAWING





# GINA SHALOM AT BANGALORE

## UNIT-3



TYPICAL FLOOR PLAN



A-203, 403, 603, 803, 1003



3BHK  
SALEABLE AREA : 1802 Sft

- Note :
- 1) Furniture shown are indicative only & Do not form part of the contract
  - 2) Dimension shown are wall to wall exclusive of finishes
  - 3) Do not scale the drawing
  - 4) Columns/Shear walls are indicative



SALE DRAWING



# GINA SHALOM AT BANGALORE

## UNIT- 4



TYPICAL FLOOR PLAN



**3BHK**  
**SALEABLE AREA : 1849 Sft**

- Note :
- 1) Furniture shown are indicative only & Do not form part of the contract
  - 2) Dimension shown are wall to wall exclusive of finishes
  - 3) Do not scale the drawing
  - 4) Columns/Shear walls are indicative

Project :



A-204, 404, 604, 804, 1004

### SALE DRAWING



# GINA SHALOM AT BANGALORE

## UNIT- 01



TYPICAL FLOOR PLAN



A-303, 503, 703, 903, 1103

Block Plan



3BHK  
SALEABLE AREA : 1815 Sft

Note :

- 1) Furniture shown are indicative only & Do not form part of the contract
- 2) Dimension shown are wall to wall exclusive of finishes
- 3) Do not scale the drawing
- 4) Columns/Shear walls are indicative

Project :



### SALE DRAWING





# GINA SHALOM AT BANGALORE

# UNIT- 02



TYPICAL FLOOR PLAN



A-304, 504, 704, 904, 1104

Block Plan

3BHK  
SALEABLE AREA : 1861 Sft

Note :

- 1) Furniture shown are indicative only & Do not form part of the contract
- 2) Dimension shown are wall to wall exclusive of finishes
- 3) Do not scale the drawing
- 4) Columns/Shear walls are indicative

Project :

## SALE DRAWING





FIRST FLOOR PLAN



Block Plan



2BHK + STUDY  
 SALEABLE AREA : 1429 Sft  
 PRIVATE TERRACE : 107 Sft

Note :

- 1) Furniture shown are indicative only & Do not form part of the contract
- 2) Dimension shown are wall to wall exclusive of finishes
- 3) Do not scale the drawing
- 4) Columns/Shear walls are indicative

Project :





FIRST FLOOR PLAN



Block Plan



2BHK + STUDY  
SALEABLE AREA : 1441 Sft

Note :

- 1) Furniture shown are indicative only & Do not form part of the contract
- 2) Dimension shown are wall to wall exclusive of finishes
- 3) Do not scale the drawing
- 4) Columns/Shear walls are indicative

Project :





# GINA SHALOM AT BANGALORE

## UNIT- 5



TYPICAL FLOOR PLAN



**Block Plan**

**2BHK+STUDY**  
**SALEABLE AREA : 1429 Sft**

**Note :**

- 1) Furniture shown are indicative only & Do not form part of the contract
- 2) Dimension shown are wall to wall exclusive of finishes
- 3) Do not scale the drawing
- 4) Columns/Shear walls are indicative

**Project :**

**SALE DRAWING**



# GINA SHALOM AT BANGALORE

# UNIT- 6



TYPICAL FLOOR PLAN



B-202 TO 1102



2BHK+STUDY  
SALEABLE AREA : 1441 SFT

- Note :
- 1) Furniture shown are indicative only & Do not form part of the contract
  - 2) Dimension shown are wall to wall exclusive of finishes.
  - 3) Do not scale the drawing
  - 4) Column/Shear walls are indicative
- Project :



# SALE DRAWING



# GINA SHALOM AT BANGALORE

## UNIT- 07



TYPICAL FLOOR PLAN



B-203 TO 1103

Block Plan

**2BHK+STUDY**  
SALEABLE AREA : 1407 Sft

Note :

- 1) Furniture shown are indicative only & Do not form part of the contract
- 2) Dimension shown are wall to wall exclusive of finishes
- 3) Do not scale the drawing
- 4) Columns/Shear walls are indicative

Project :

### SALE DRAWING



Zachariah & Zachariah





# GINA SHALOM AT BANGALORE

## UNIT- 8



TYPICAL FLOOR PLAN



B-204 TO 1104

### Block Plan



**2BHK+STUDY**  
**SALEABLE AREA : 1400 Sft**

#### Note :

- 1) Furniture shown are indicative only & Do not form part of the contract
- 2) Dimension shown are wall to wall exclusive of finishes
- 3) Do not scale the drawing
- 4) Columns/Shear walls are indicative

#### Project :



**SALE DRAWING**



Zachariah & Zachariah



# GINA SHALOM AT BANGALORE

## UNIT- 03



FIRST FLOOR PLAN



Block Plan



**2BHK + STUDY**  
**SALEABLE AREA : 1419 Sft**  
**PRIVATE TERRACE : 342 Sft**

**Note :**

- 1) Furniture shown are indicative only & Do not form part of the contract
- 2) Dimension shown are wall to wall exclusive of finishes
- 3) Do not scale the drawing
- 4) Columns/Shear walls are indicative

**Project :**



**SALE DRAWING**





FIRST FLOOR PLAN



Block Plan



**2BHK + STUDY**  
**SALEABLE AREA : 1447 Sft**  
**PRIVATE TERRACE : 151 Sft**

Note :

- 1) Furniture shown are indicative only & Do not form part of the contract
- 2) Dimension shown are wall to wall exclusive of finishes
- 3) Do not scale the drawing
- 4) Columns/Shear walls are indicative

Project :





FIRST FLOOR PLAN



Block Plan



2BHK + STUDY  
 SALEABLE AREA : 1412 Sft  
 PRIVATE TERRACE : 94 Sft

Note :

- 1) Furniture shown are indicative only & Do not form part of the contract
- 2) Dimension shown are wall to wall exclusive of finishes
- 3) Do not scale the drawing
- 4) Columns/Shear walls are indicative

Project :







FIRST FLOOR PLAN



Block Plan



2BHK + STUDY  
 SALEABLE AREA : 1409 Sft  
 PRIVATE TERRACE : 146 Sft

Note :

- 1) Furniture shown are indicative only & Do not form part of the contract
- 2) Dimension shown are wall to wall exclusive of finishes
- 3) Do not scale the drawing
- 4) Columns/Shear walls are indicative

Project :



# GINA SHALOM AT BANGALORE

## UNIT-9



TYPICAL FLOOR PLAN



**Block Plan**

**2BHK+STUDY**  
**SALEABLE AREA : 1419 Sft**

**Note :**

- 1) Furniture shown are indicative only & Do not form part of the contract
- 2) Dimension shown are wall to wall exclusive of finishes
- 3) Do not scale the drawing
- 4) Columns/Shear walls are indicative

**Project :**

SALE DRAWING



# GINA SHALOM AT BANGALORE

# UNIT- 10



TYPICAL FLOOR PLAN

Block Plan

**2BHK+STUDY**  
SALEABLE AREA : 1447 Sft

Note :

- 1) Furniture shown are indicative only & Do not form part of the contract
- 2) Dimension shown are wall to wall exclusive of finishes
- 3) Do not scale the drawing
- 4) Columns/Shear walls are indicative

Project :

C-202 TO 1102

## SALE DRAWING



Zachariah & Zachariah





C-203 TO 1103

TYPICAL FLOOR PLAN

Block Plan

**2BHK+STUDY**  
**SALEABLE AREA : 1412 Sft**

Note :

- 1) Furniture shown are indicative only & Do not form part of the contract
- 2) Dimension shown are wall to wall exclusive of finishes
- 3) Do not scale the drawing
- 4) Column/Shear walls are indicative

Project :







TYPICAL FLOOR PLAN



C-204 TO 1104



2BHK+STUDY  
SALEABLE AREA : 1409 Sft

- Note :
- 1) Furniture shown are indicative only & Do not form part of the contract
  - 2) Dimension shown are wall to wall exclusive of finishes
  - 3) Do not scale the drawing
  - 4) Columns/Shear walls are Indicative

Project :



# GINA SHALOM AT BANGALORE

## UNIT-7



FIRST FLOOR PLAN



**Block Plan**

**3BHK**  
**SALEABLE AREA : 1845 Sft**  
**PRIVATE TERRACE : 169 Sft**

**Note :**

- 1) Furniture shown are indicative only & Do not form part of the contract
- 2) Dimension shown are wall to wall exclusive of finishes
- 3) Do not scale the drawing
- 4) Columns/Shear walls are indicative

**Project :**

**SALE DRAWING**



# GINA SHALOM AT BANGALORE

## UNIT- 8



FIRST FLOOR PLAN



Block Plan



### 3BHK

SALEABLE AREA : 1822 Sft

PRIVATE TERRACE : 235 Sft

#### Note :

- 1) Furniture shown are indicative only & Do not form part of the contract
- 2) Dimension shown are wall to wall exclusive of finishes
- 3) Do not scale the drawing
- 4) Columns/Shear walls are indicative

#### Project :



SALE DRAWING



Zachariah & Zachariah



# GINA SHALOM AT BANGALORE

## UNIT- 09



FIRST FLOOR PLAN



Block Plan



3BHK

SALEABLE AREA : 1551 Sft

PRIVATE TERRACE : 91 Sft

Note :

- 1) Furniture shown are indicative only & Do not form part of the contract
- 2) Dimension shown are wall to wall exclusive of finishes
- 3) Do not scale the drawing
- 4) Columns/Shear walls are indicative

Project :



SALE DRAWING



Zachariah & Zachariah





# GINA SHALOM AT BANGALORE

## UNIT- 10



FIRST FLOOR PLAN



Block Plan



**3BHK**  
**SALEABLE AREA : 1547 Sft**  
**PRIVATE TERRACE : 298 Sft**

**Note :**

- 1) Furniture shown are indicative only & Do not form part of the contract
- 2) Dimension shown are wall to wall exclusive of finishes
- 3) Do not scale the drawing
- 4) Columns/Shear walls are indicative

**Project :**



**SALE DRAWING**



**Zachariah & Zachariah**




# GINA SHALOM AT BANGALORE

# UNIT- 13



TYPICAL FLOOR PLAN

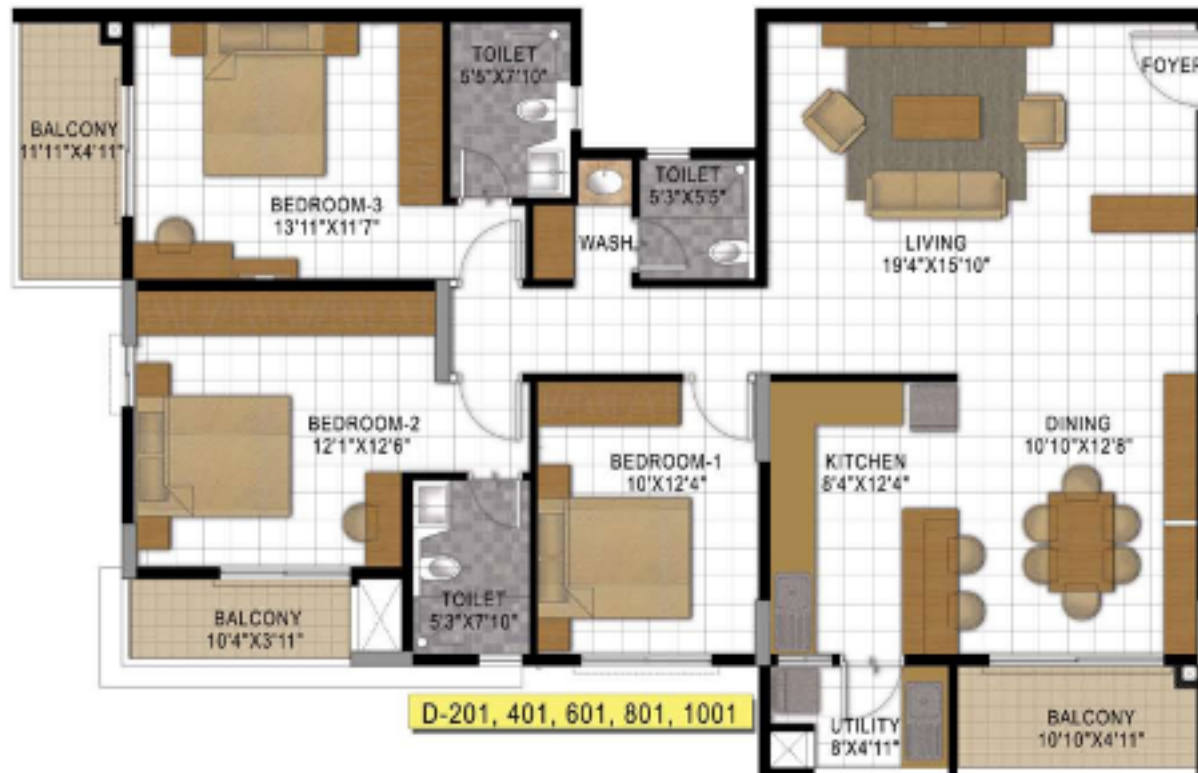

**3BHK**  
**SALEABLE AREA : 1955 Sft**

- Note :**
- 1) Furniture shown are indicative only & Do not form part of the contract
  - 2) Dimension shown are wall to wall exclusive of finishes
  - 3) Do not scale the drawing
  - 4) Columns/Shear walls are indicative

**Project :**



**SALE DRAWING**



**Zachariah & Zachariah**



# GINA SHALOM AT BANGALORE

# UNIT- 14



TYPICAL FLOOR PLAN



D-202, 402, 602, 802, 1002



**3BHK**  
**SALEABLE AREA : 1898 Sft**

- Note :
- 1) Furniture shown are indicative only & Do not form part of the contract
  - 2) Dimension shown are wall to wall exclusive of finishes
  - 3) Do not scale the drawing
  - 4) Columns/Shear walls are indicative

Project :



**SALE DRAWING**



# GINA SHALOM AT BANGALORE

# UNIT- 15



TYPICAL FLOOR PLAN



**Block Plan**

**3BHK**  
**SALEABLE AREA : 1551 Sft**

**Note :**

- 1) Furniture shown are indicative only & Do not form part of the contract
- 2) Dimension shown are wall to wall exclusive of finishes
- 3) Do not scale the drawing
- 4) Columns/Shear walls are indicative

**Project :**

**SALE DRAWING**





# GINA SHALOM AT BANGALORE

# UNIT- 16



TYPICAL FLOOR PLAN



D-204 TO 1104



**3BHK**  
**SALEABLE AREA : 1547 Sft**

- Note :
- 1) Furniture shown are indicative only & Do not form part of the contract
  - 2) Dimension shown are wall to wall exclusive of finishes
  - 3) Do not scale the drawing
  - 4) Columns/Shear walls are indicative

Project :



## SALE DRAWING

